


DIGITAL DRAWINGS BEST VIEWED IN CADOBIE ACRORBAT READER

THIS DRAWING MAY HAVE BEEN MODIFIED FROM ITS ORIGINAL SIZE. ALL SCALE NOTATIONS INDICATED ARE BASED ON 11"x17" FORMAT DRAWINGS

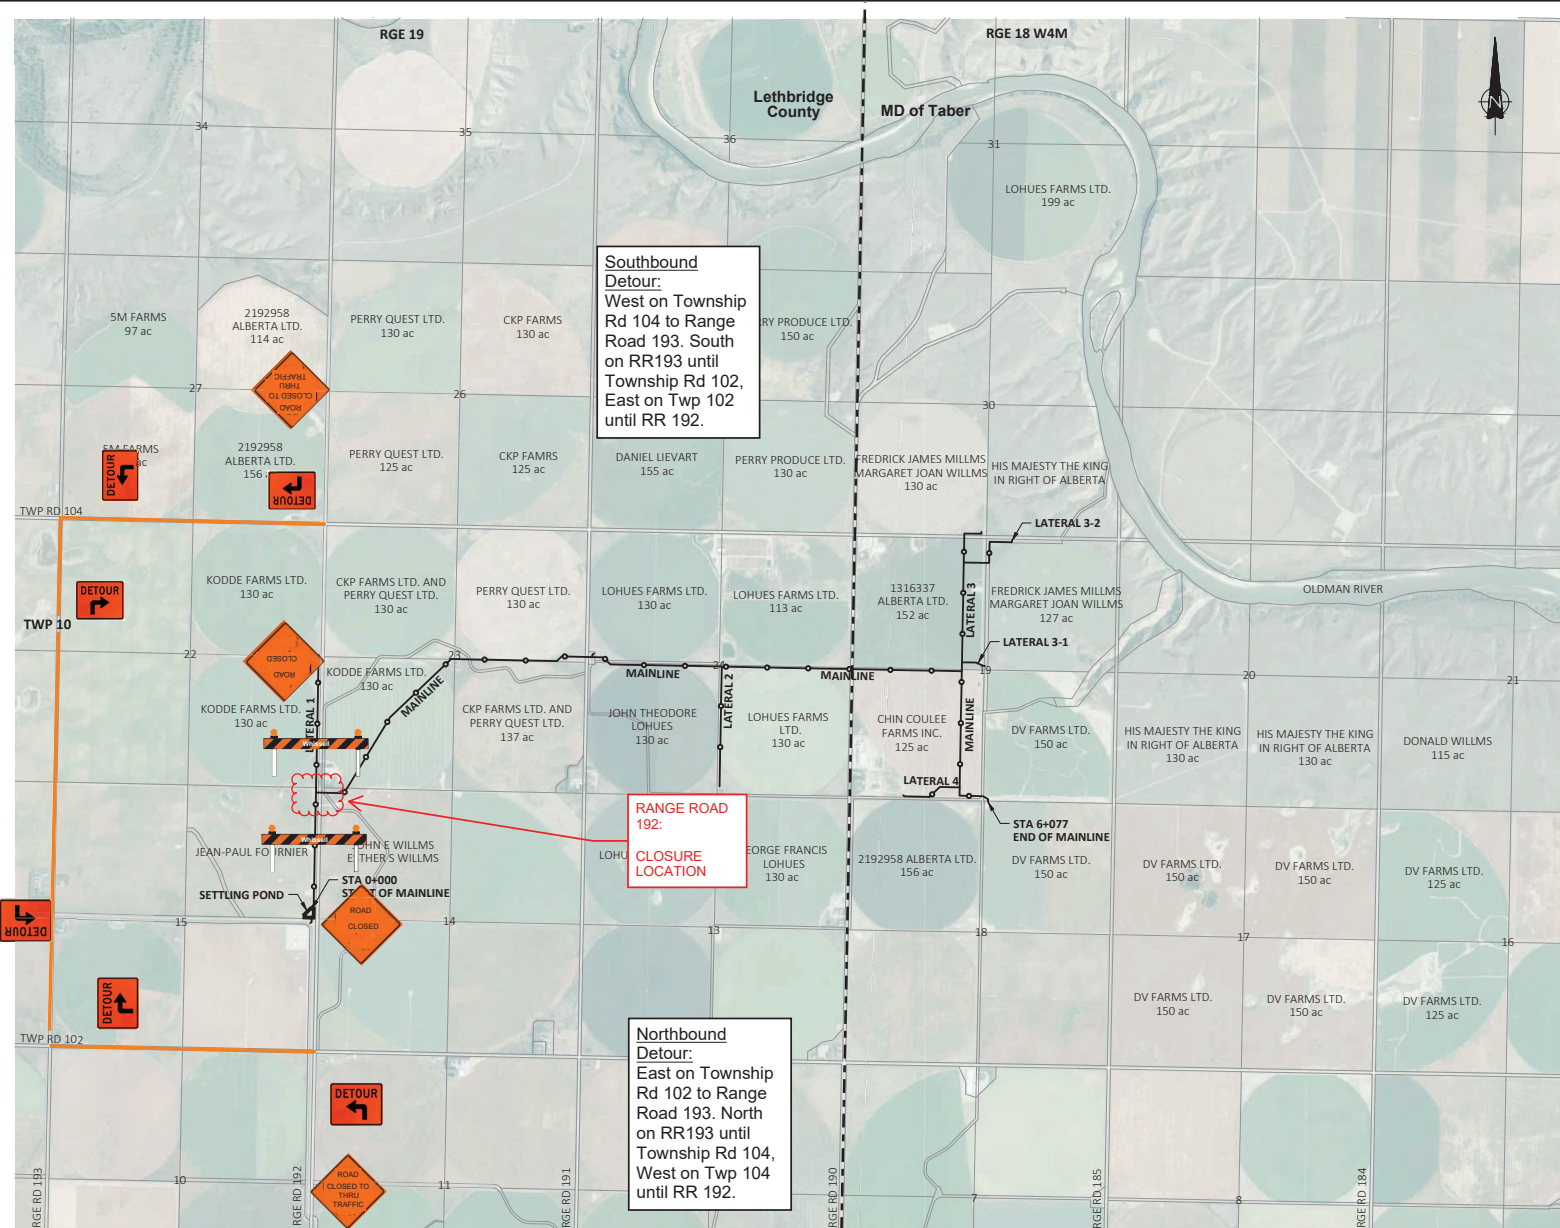

- NOTES:
1. DETOUR SHOWN IN RED DURING ROAD CORSSING CONSTRUCTION
  2. DATE OF CLOSURE & DURATION SUBJECT TO CHANGE
  3. ALTERNATIVE DETOUR ROUTE INCLUDES TRAVELLING TO RANGE ROAD 191.

ISSUE	YY-MM-DD	REVISION



**TRAFFIC ACCOMODATION STRATEGY**

CAMERON EXTENSION  
LATERAL No. 7 PIPELINE  
RANGE ROAD 192 (STA 0+743)  
ROAD CROSSING

DESIGNED	JOB
DRAWN	SCALE
DATE	DRAWING