



SECTION VIEW

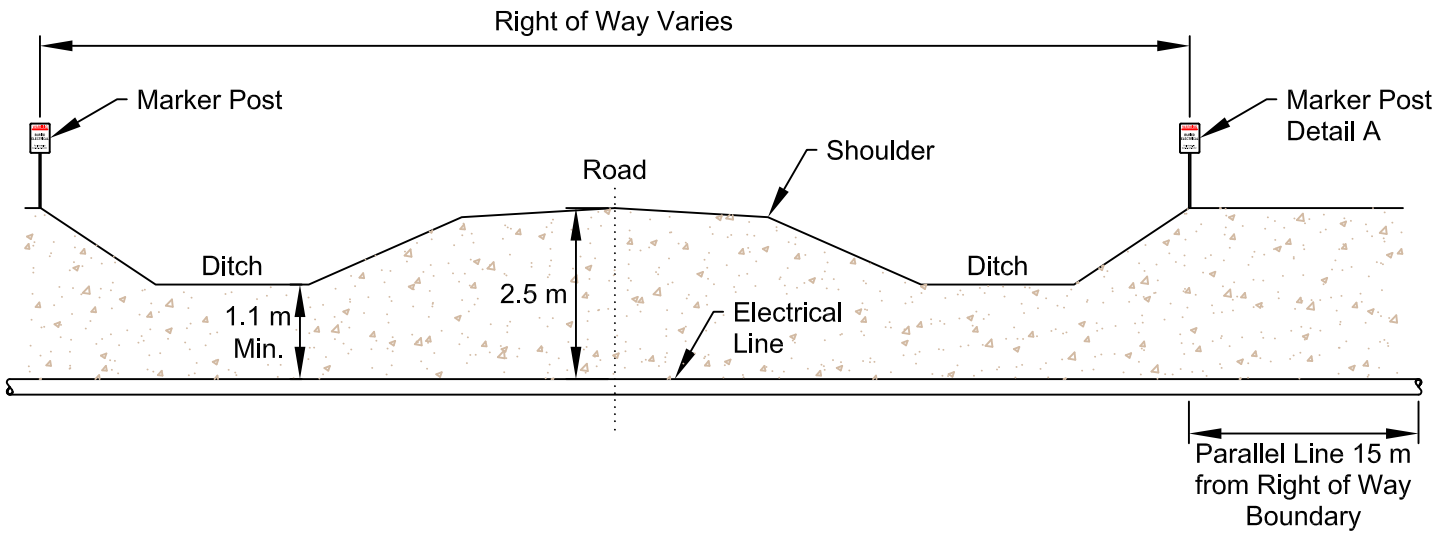

DETAIL A

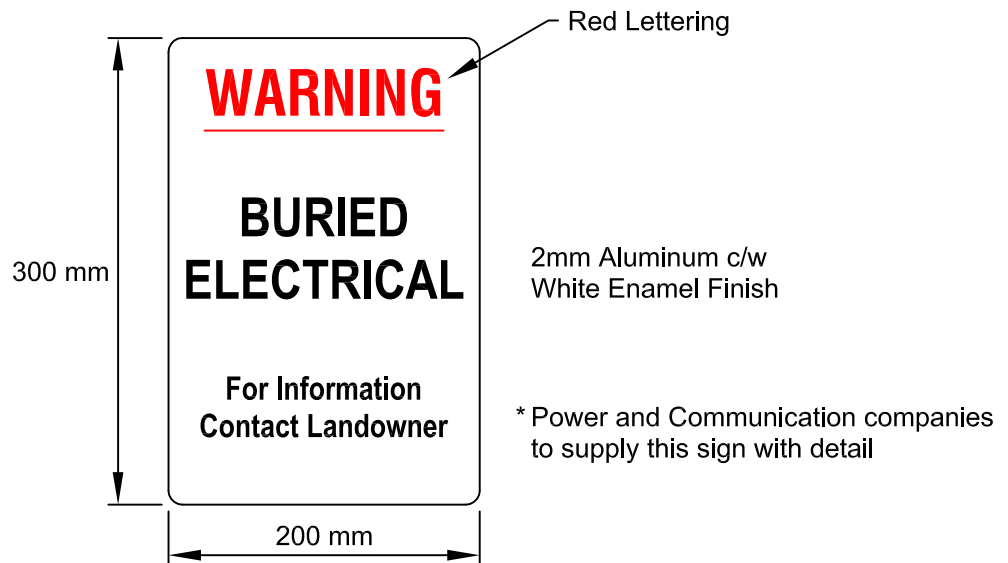

**Buried Electrical Line Installation &
Rural Crossing Regulations**

Local Road Crossing

Drawn by: D. Burke

Scale: N.T.S.

Date: June 2014

Dwg. No.: 321-05A